


MAIN FLOOR PLAN 950 sq. ft.
GARAGE 413 sq. ft.

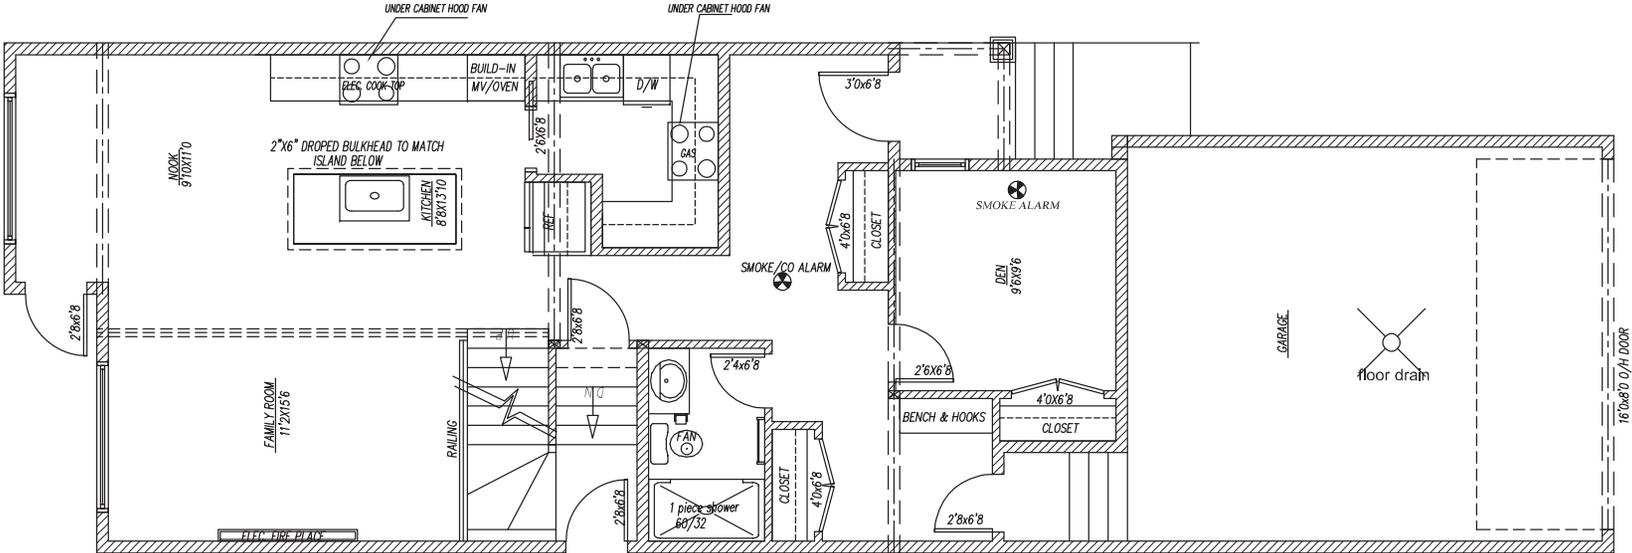

HI-TECH DESIGNS
CANADA LTD.
6734 75 ST NW # 2
EDMONTON, AB, T6E 6T9
PHONE: (780) 430-4312
FAX: 1-888-872-6593

ALL RIGHTS RESERVED, INCLUDING THE RIGHT OF REPRODUCTION IN WHOLE OR IN PART, IN ANY FORM.
CONTRACTOR / BUILDER SHALL VERIFY ALL SPECIFICATIONS AND DIMENSIONS BEFORE COMMENCING CONSTRUCTION AND REPORT ANY ERRORS OR OMISSIONS TO THIS OFFICE.
ALL DIMENSIONS SHALL BE READ NOT SCALED.

LOT-5, BLOCK-2, PLAN-
MELTWATER

Real Estate Area:
Construction Total Area:




PROPOSED DESIGN FOR:-
PROMINENT HOMES

JOB# 1009
DATE

SCALE 3/16"=1'-0"
DRAWING NO 5/11

UPPER FLOOR PLAN 1050 sq. ft.

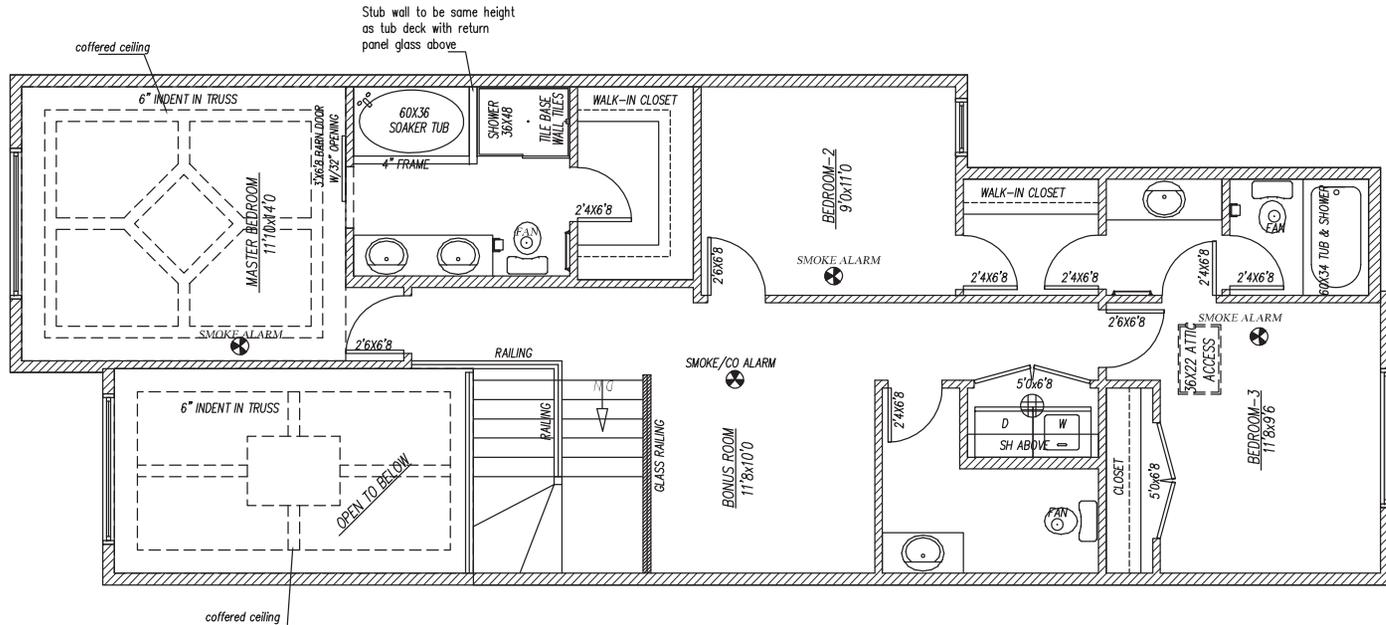

HI-TECH DESIGNS
CANADA LTD.
6734 75 ST NW # 2
EDMONTON, AB, T6E 6T9
PHONE: (780) 430-4312
FAX: 1-888-872-6593

ALL RIGHTS RESERVED, INCLUDING THE RIGHT OF REPRODUCTION IN WHOLE OR IN PART, IN ANY FORM. CONTRACTOR / BUILDER SHALL VERIFY ALL SPECIFICATIONS AND DIMENSIONS BEFORE COMMENCING CONSTRUCTION AND REPORT ANY ERRORS OR OMISSIONS TO THIS OFFICE. ALL DIMENSIONS SHALL BE READ NOT SCALED.

LOT-5, BLOCK-2, PLAN-
MELTWATER

Real Estate Area:
Construction Total Area:



PROPOSED DESIGN FOR:-
PROMINENT HOMES

JOB# 1009
DATE

SCALE 3/16"=1'-0"
DRAWING NO 6/11