

HI-TECH DESIGNS
CANADA LTD.
6734 75 ST NW # 2
EDMONTON, AB, T6E 6T9
PHONE: (780) 450-4512
FAX: 1-888-872-6593

ALL RIGHTS RESERVED, INCLUDING THE RIGHT OF REPRODUCTION IN WHOLE OR IN PART, IN ANY FORM. CONTRACTOR / BUILDER SHALL VERIFY ALL SPECIFICATIONS AND DIMENSIONS BEFORE COMMENCING CONSTRUCTION AND REPORT ANY ERRORS OR OMISSIONS TO THIS OFFICE. ALL DIMENSIONS SHALL BE READ NOT SCALED.

LOT-3, BLOCK-1, PLAN-232 0592
AZUR BEAUMONT (LAKEVIEW)
3722 41 AVENUE, BEAUMONT


area
2298 SQ.FT



PROPOSED DESIGN FOR: -
PROMINENT HOMES

JOB# 897
DATE

SCALE 3/16"=1'-0"
DRAWING NO
2/11

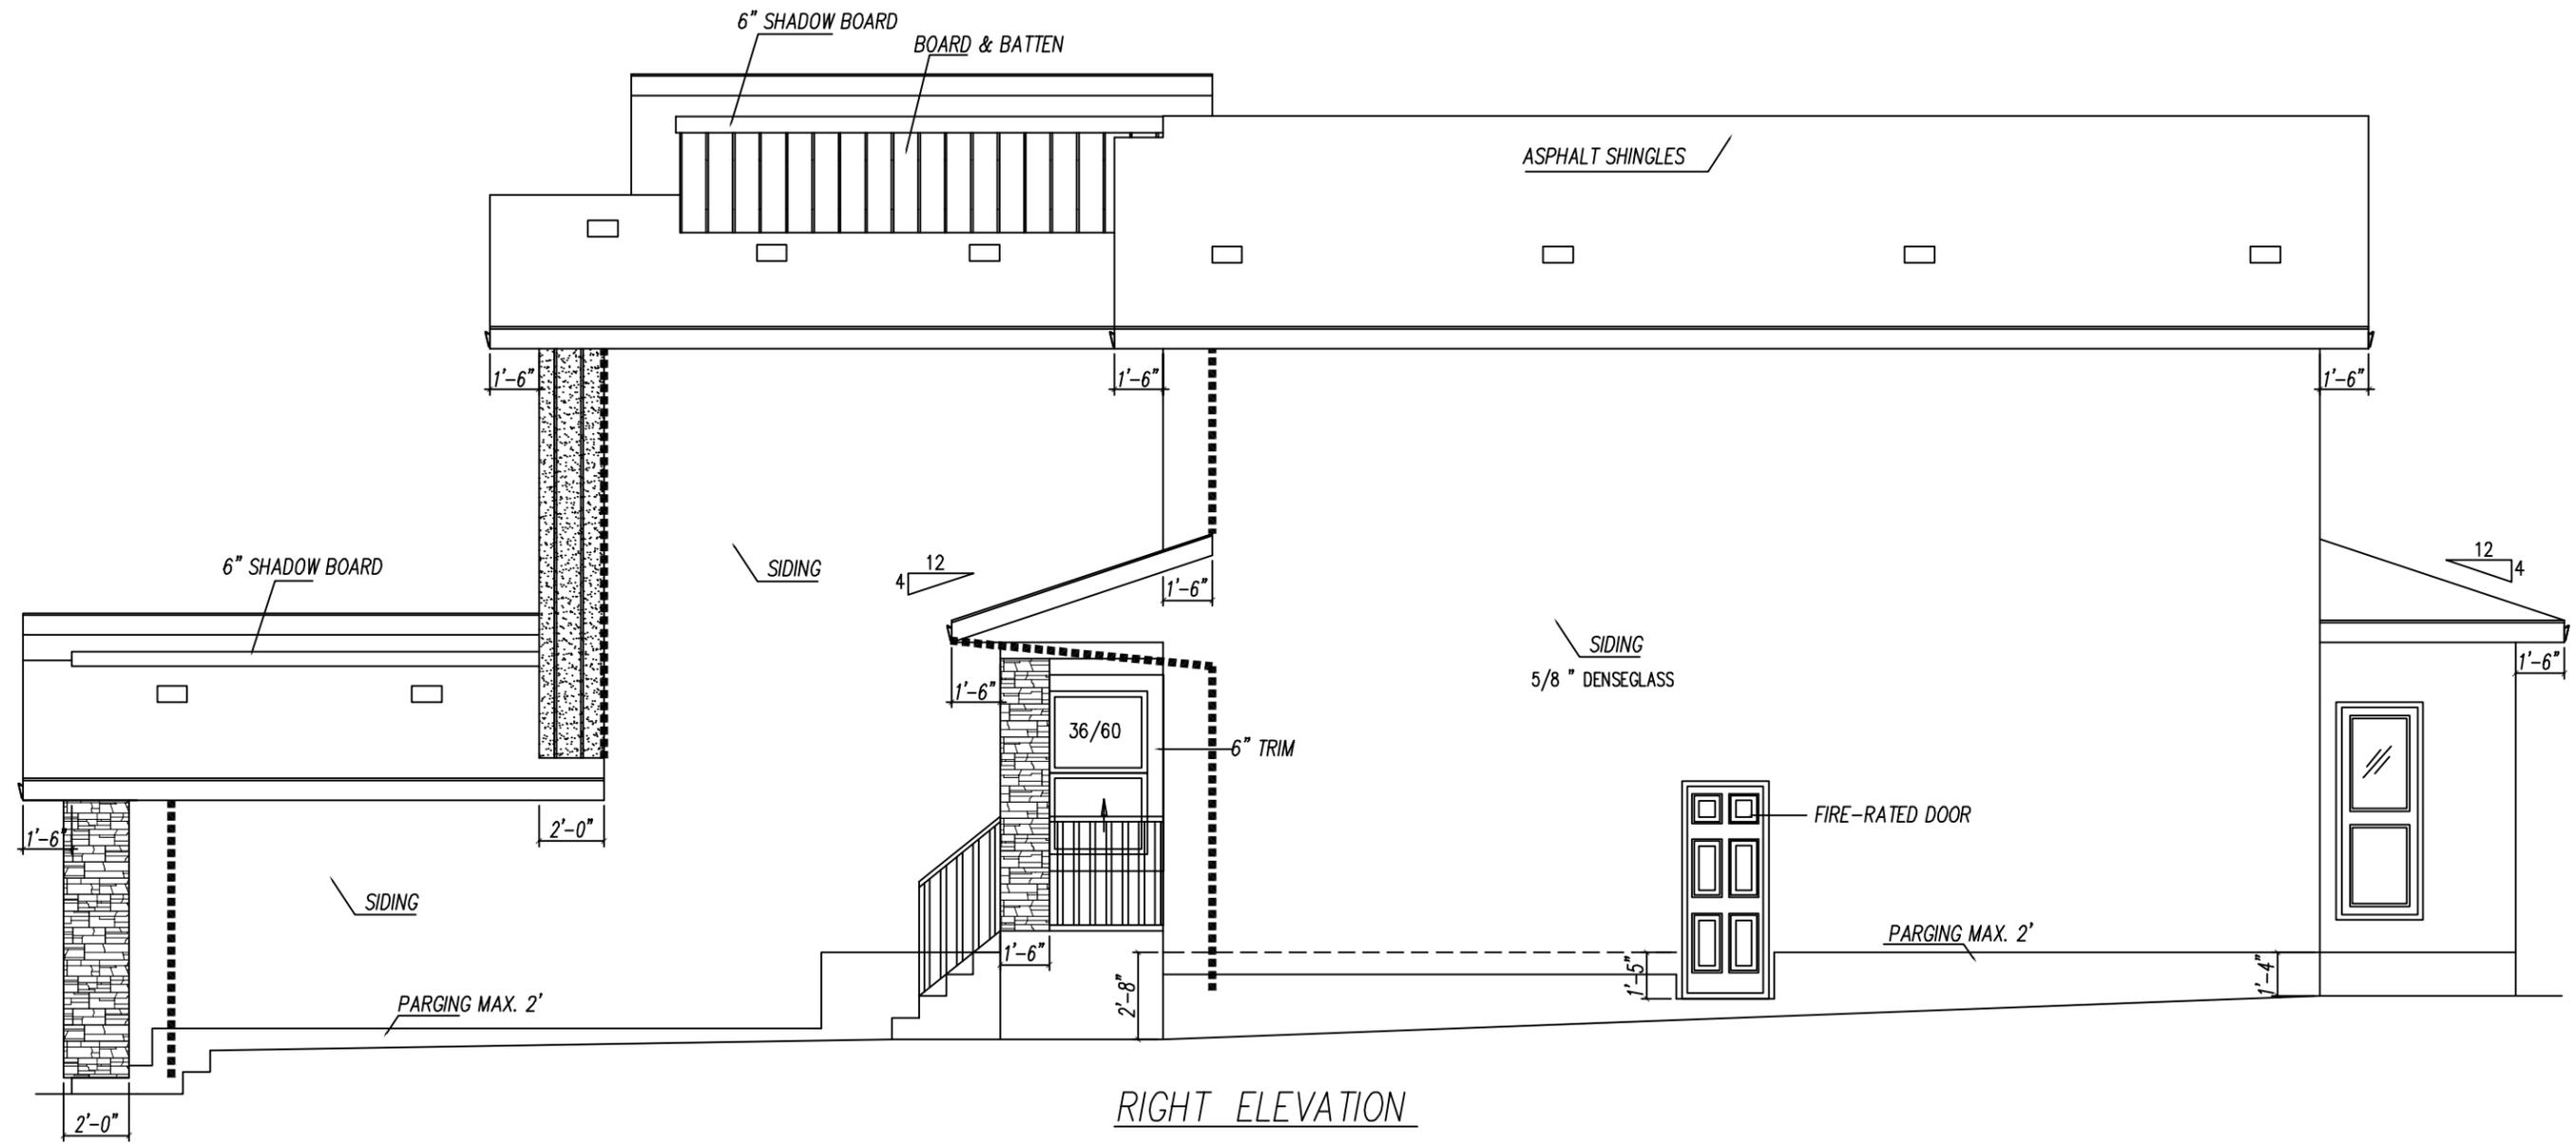

HI-TECH DESIGNS
CANADA LTD.
6734 75 ST NW # 2
EDMONTON, AB, T6E 6T9
PHONE: (780) 450-4512
FAX: 1-888-872-6593

ALL RIGHTS RESERVED, INCLUDING THE RIGHT OF REPRODUCTION IN WHOLE OR IN PART, IN ANY FORM. CONTRACTOR / BUILDER SHALL VERIFY ALL SPECIFICATIONS AND DIMENSIONS BEFORE COMMENCING CONSTRUCTION AND REPORT ANY ERRORS OR OMISSIONS TO THIS OFFICE. ALL DIMENSIONS SHALL BE READ NOT SCALED.

LOT-3, BLOCK-1, PLAN-232 0592
AZUR BEAUMONT (LAKEVIEW)
3722 41 AVENUE, BEAUMONT


area
2298 SQ.FT



PROPOSED DESIGN FOR:-
PROMINENT HOMES

JOB# 897
DATE

SCALE 3/16"=1'-0"
DRAWING NO
3/11

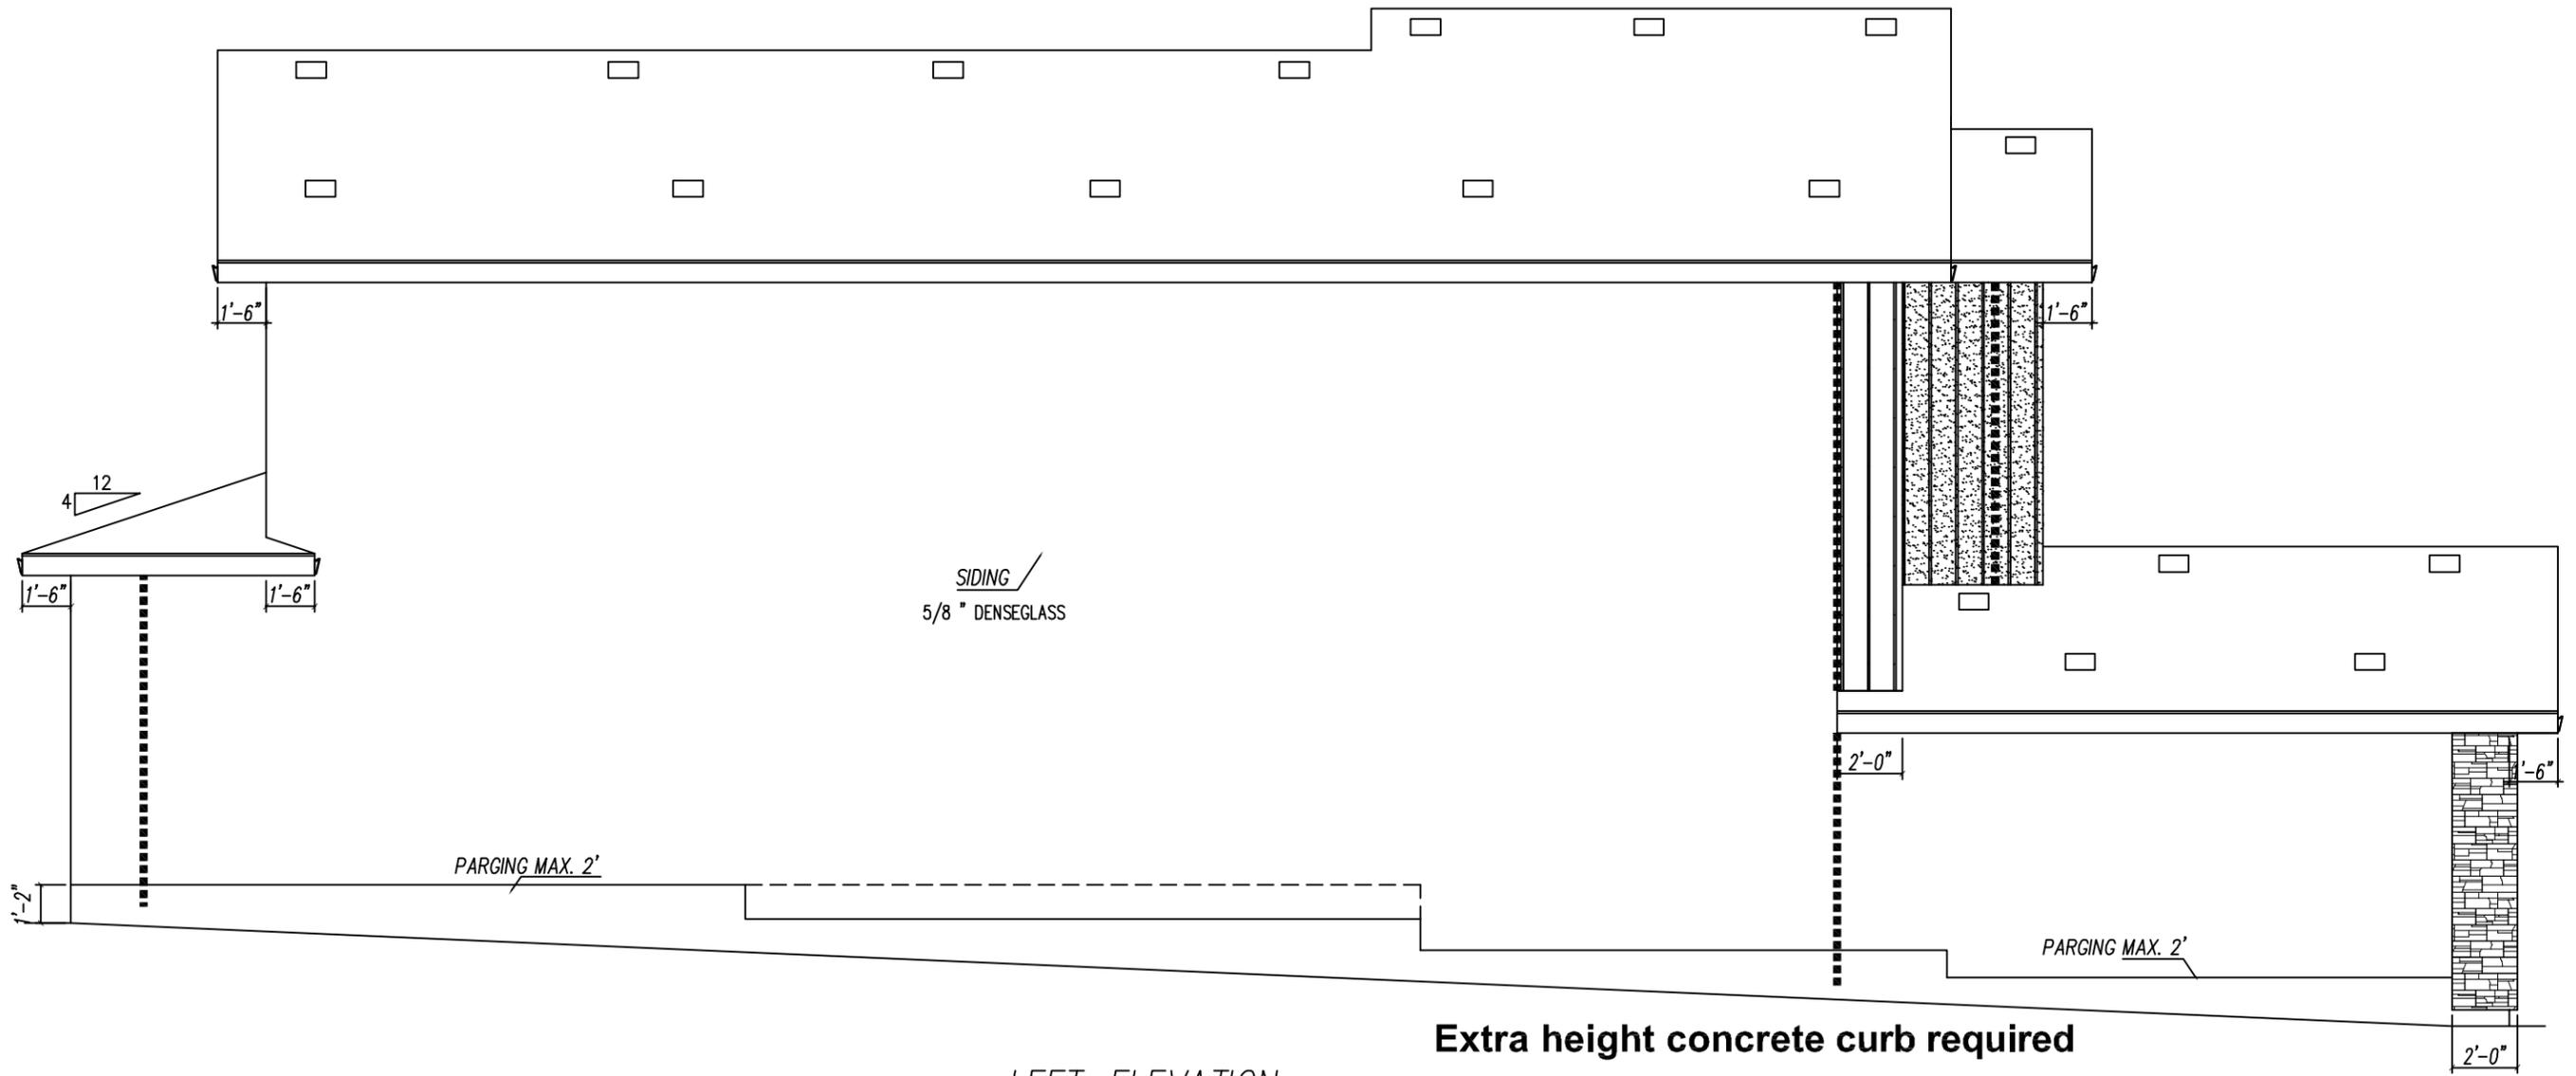

HI-TECH DESIGNS
CANADA LTD.
6734 75 ST NW # 2
EDMONTON, AB, T6E 6T9
PHONE: (780) 450-4512
FAX: 1-888-872-6593

ALL RIGHTS RESERVED, INCLUDING THE RIGHT OF REPRODUCTION IN WHOLE OR IN PART, IN ANY FORM. CONTRACTOR / BUILDER SHALL VERIFY ALL SPECIFICATIONS AND DIMENSIONS BEFORE COMMENCING CONSTRUCTION AND REPORT ANY ERRORS OR OMISSIONS TO THIS OFFICE. ALL DIMENSIONS SHALL BE READ NOT SCALED.

LOT-3, BLOCK-1, PLAN-232 0592
AZUR BEAUMONT (LAKEVIEW)
3722 41 AVENUE, BEAUMONT

area
2298 SQ.FT




PROPOSED DESIGN FOR: -
PROMINENT HOMES

JOB# 897
DATE

SCALE 3/16"=1'-0"
DRAWING NO 4/11

MAIN FLOOR PLAN 1185 sq. ft.
GARAGE 603 sq. ft.

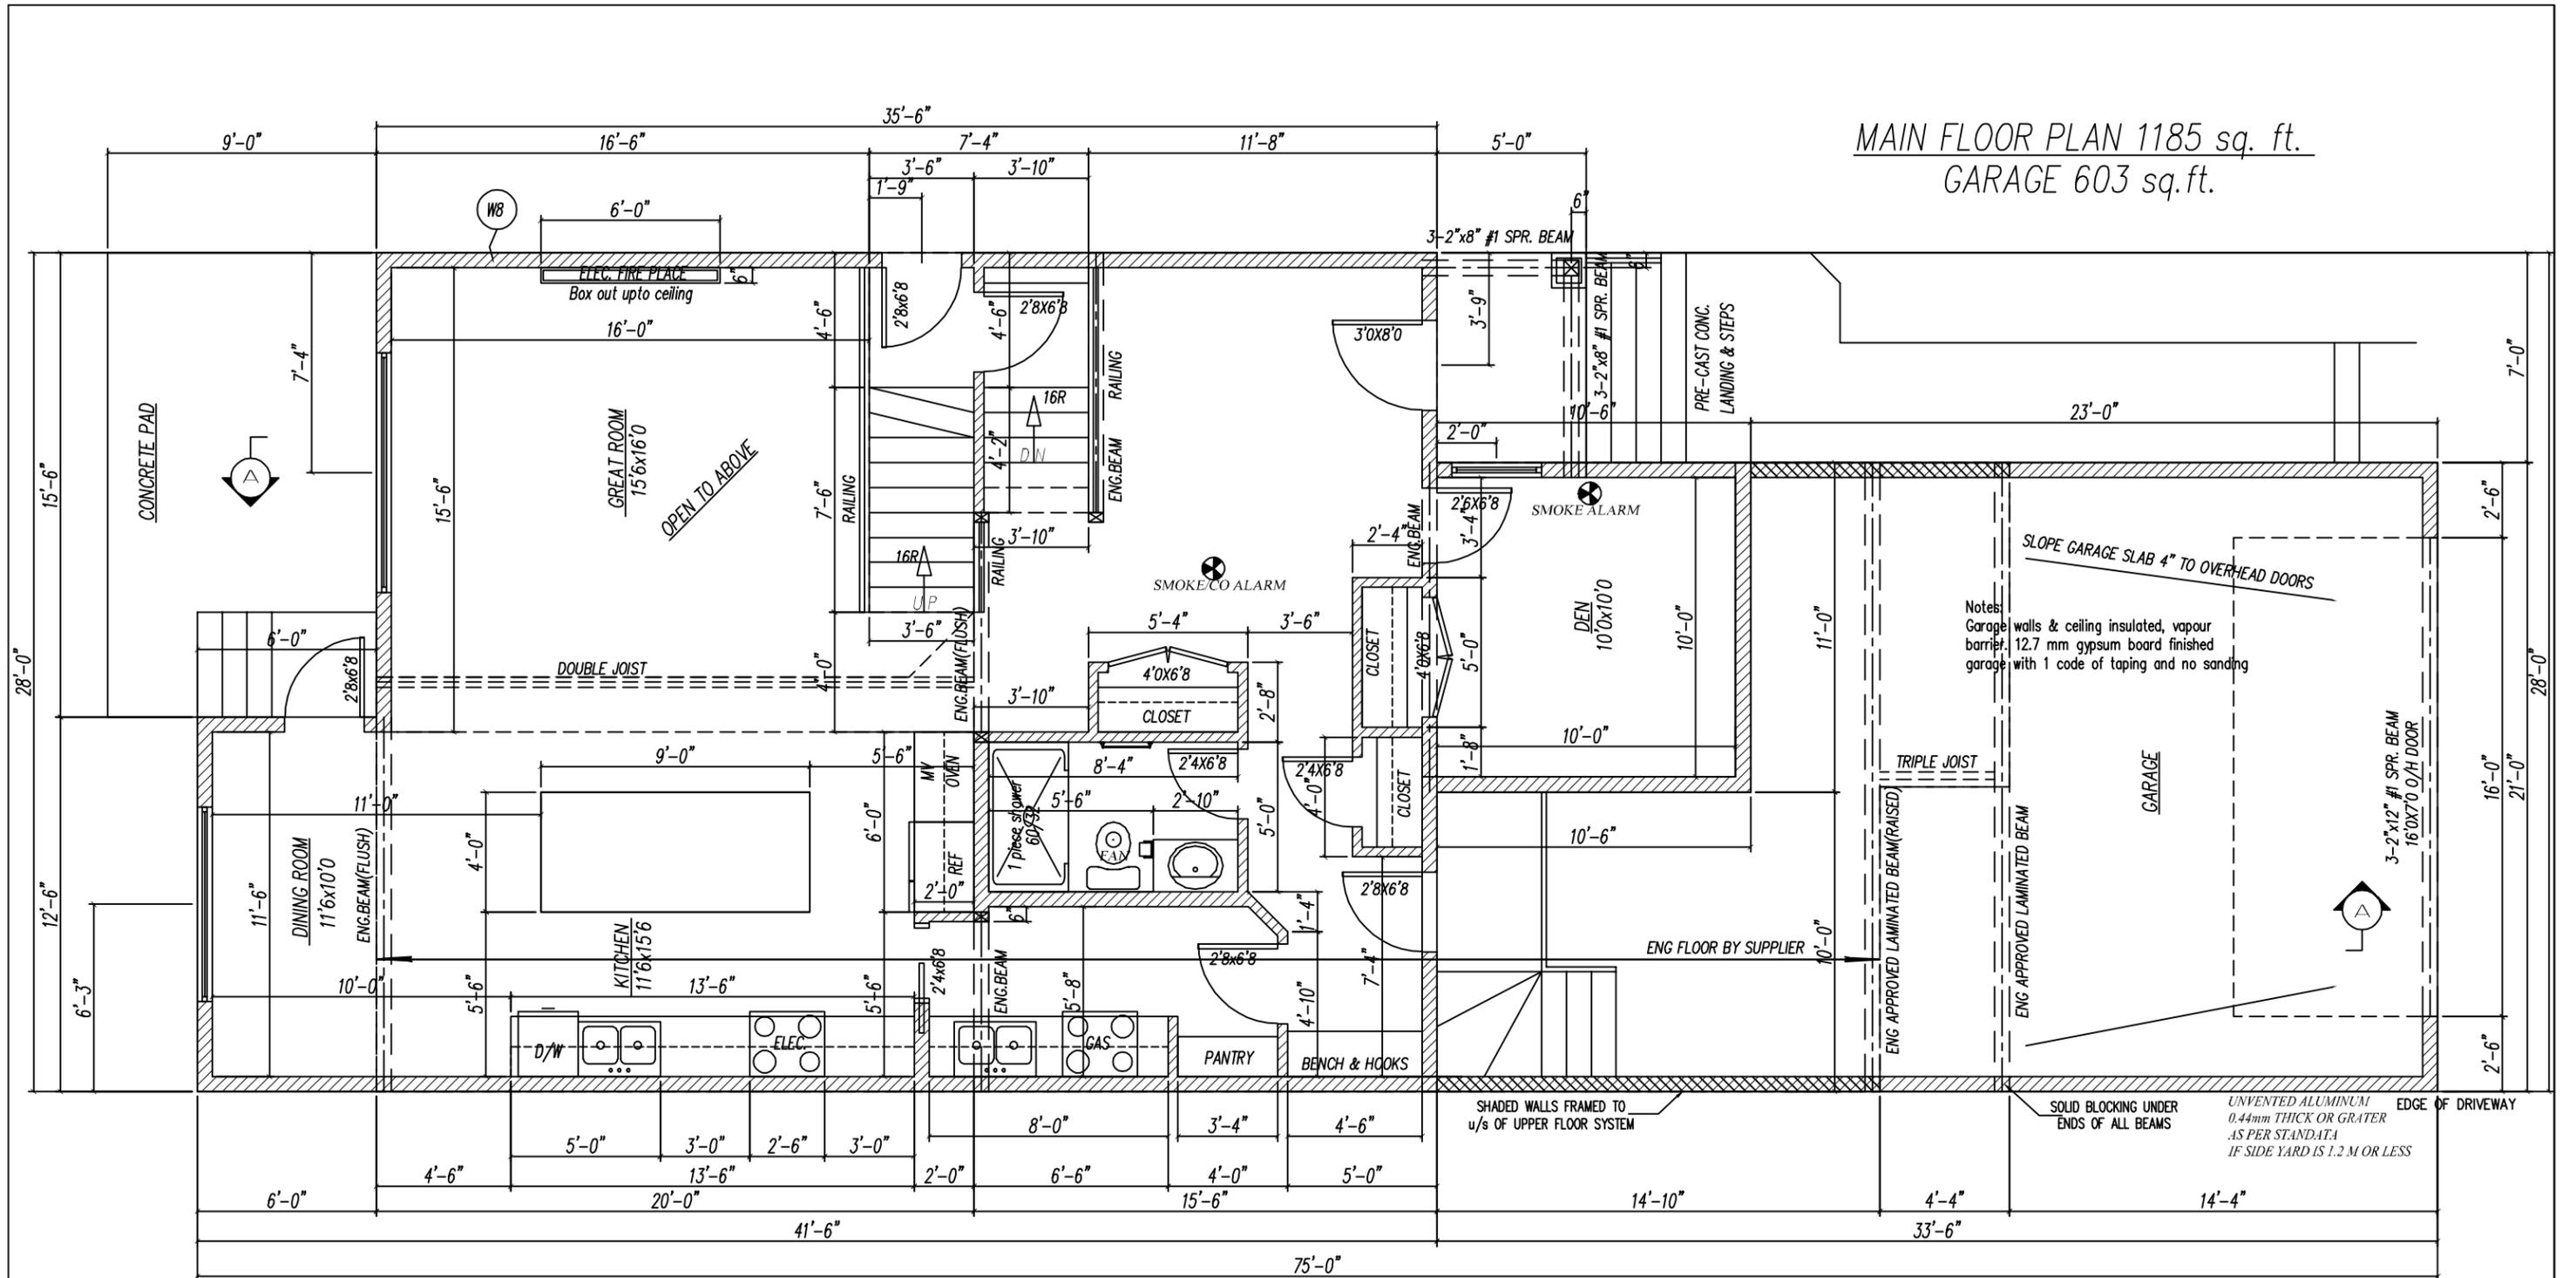

Notes:
Garage walls & ceiling insulated, vapour barrier, 12.7 mm gypsum board finished garage with 1 code of taping and no sanding

UNVENTED ALUMINUM 0.44mm THICK OR GRATER AS PER STANDATA IF SIDE YARD IS 1.2 M OR LESS

HI-TECH DESIGNS
CANADA LTD.
6734 75 ST NW #2
EDMONTON, AB, T6E 6T9
PHONE: (780) 450-4512
FAX: 1-888-872-6593

ALL RIGHTS RESERVED, INCLUDING THE RIGHT OF REPRODUCTION IN WHOLE OR IN PART, IN ANY FORM.
CONTRACTOR / BUILDER SHALL VERIFY ALL SPECIFICATIONS AND DIMENSIONS BEFORE COMMENCING CONSTRUCTION AND REPORT ANY ERRORS OR OMISSIONS TO THIS OFFICE.
ALL DIMENSIONS SHALL BE READ NOT SCALED.

LOT-3, BLOCK-1, PLAN-232 0592
AZUR BEAUMONT (LAKEVIEW)
3722 41 AVENUE, BEAUMONT

area
2298 SQ.FT




PROPOSED DESIGN FOR: -
PROMINENT HOMES

JOB# 897
DATE

SCALE 3/16"=1'-0"
DRAWING NO 5/11

UPPER FLOOR PLAN 1113 sq. ft.

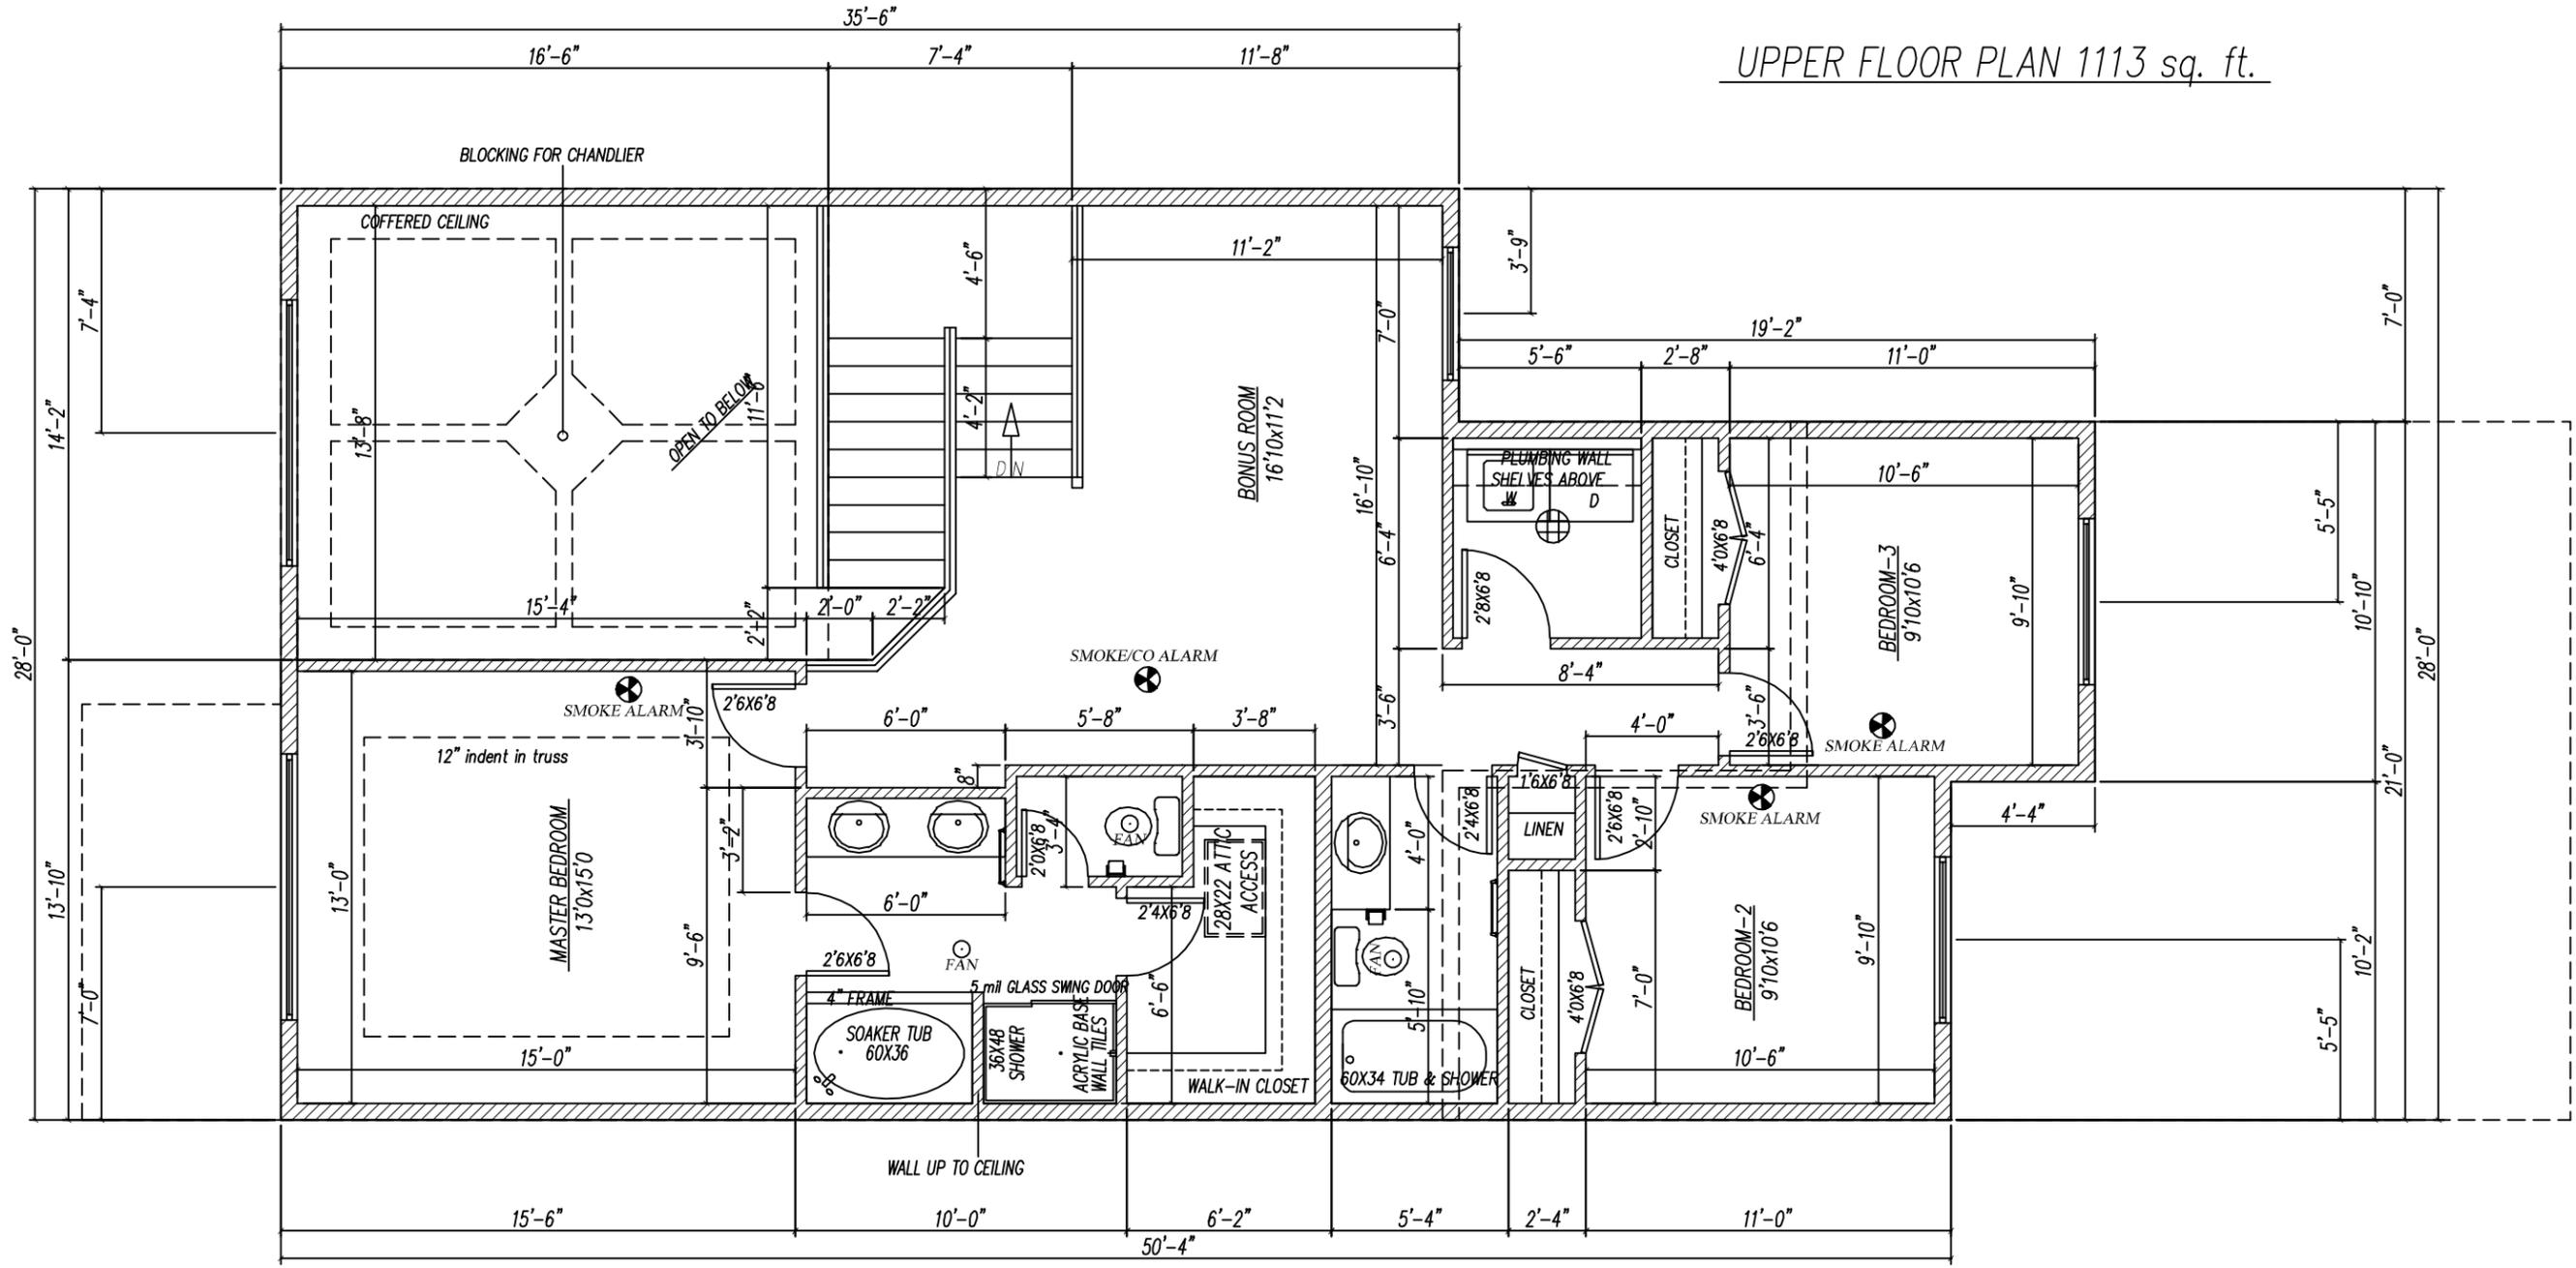

HI-TECH DESIGNS
CANADA LTD.
6734 75 ST NW # 2
EDMONTON, AB, T6E 6T9
PHONE: (780) 450-4512
FAX: 1-888-872-6593

ALL RIGHTS RESERVED, INCLUDING THE RIGHT OF REPRODUCTION IN WHOLE OR IN PART, IN ANY FORM. CONTRACTOR / BUILDER SHALL VERIFY ALL SPECIFICATIONS AND DIMENSIONS BEFORE COMMENCING CONSTRUCTION AND REPORT ANY ERRORS OR OMISSIONS TO THIS OFFICE. ALL DIMENSIONS SHALL BE READ NOT SCALED.

LOT-3, BLOCK-1, PLAN-232 0592
AZUR BEAUMONT (LAKEVIEW)
3722 41 AVENUE, BEAUMONT

area
2298 SQ.FT




PROPOSED DESIGN FOR:-
PROMINENT HOMES

JOB# 897
DATE

SCALE 3/16"=1'-0"
DRAWING NO
6/11

FOUNDATION PLAN
CONCRETE SLAB 1080 SQ.FT.

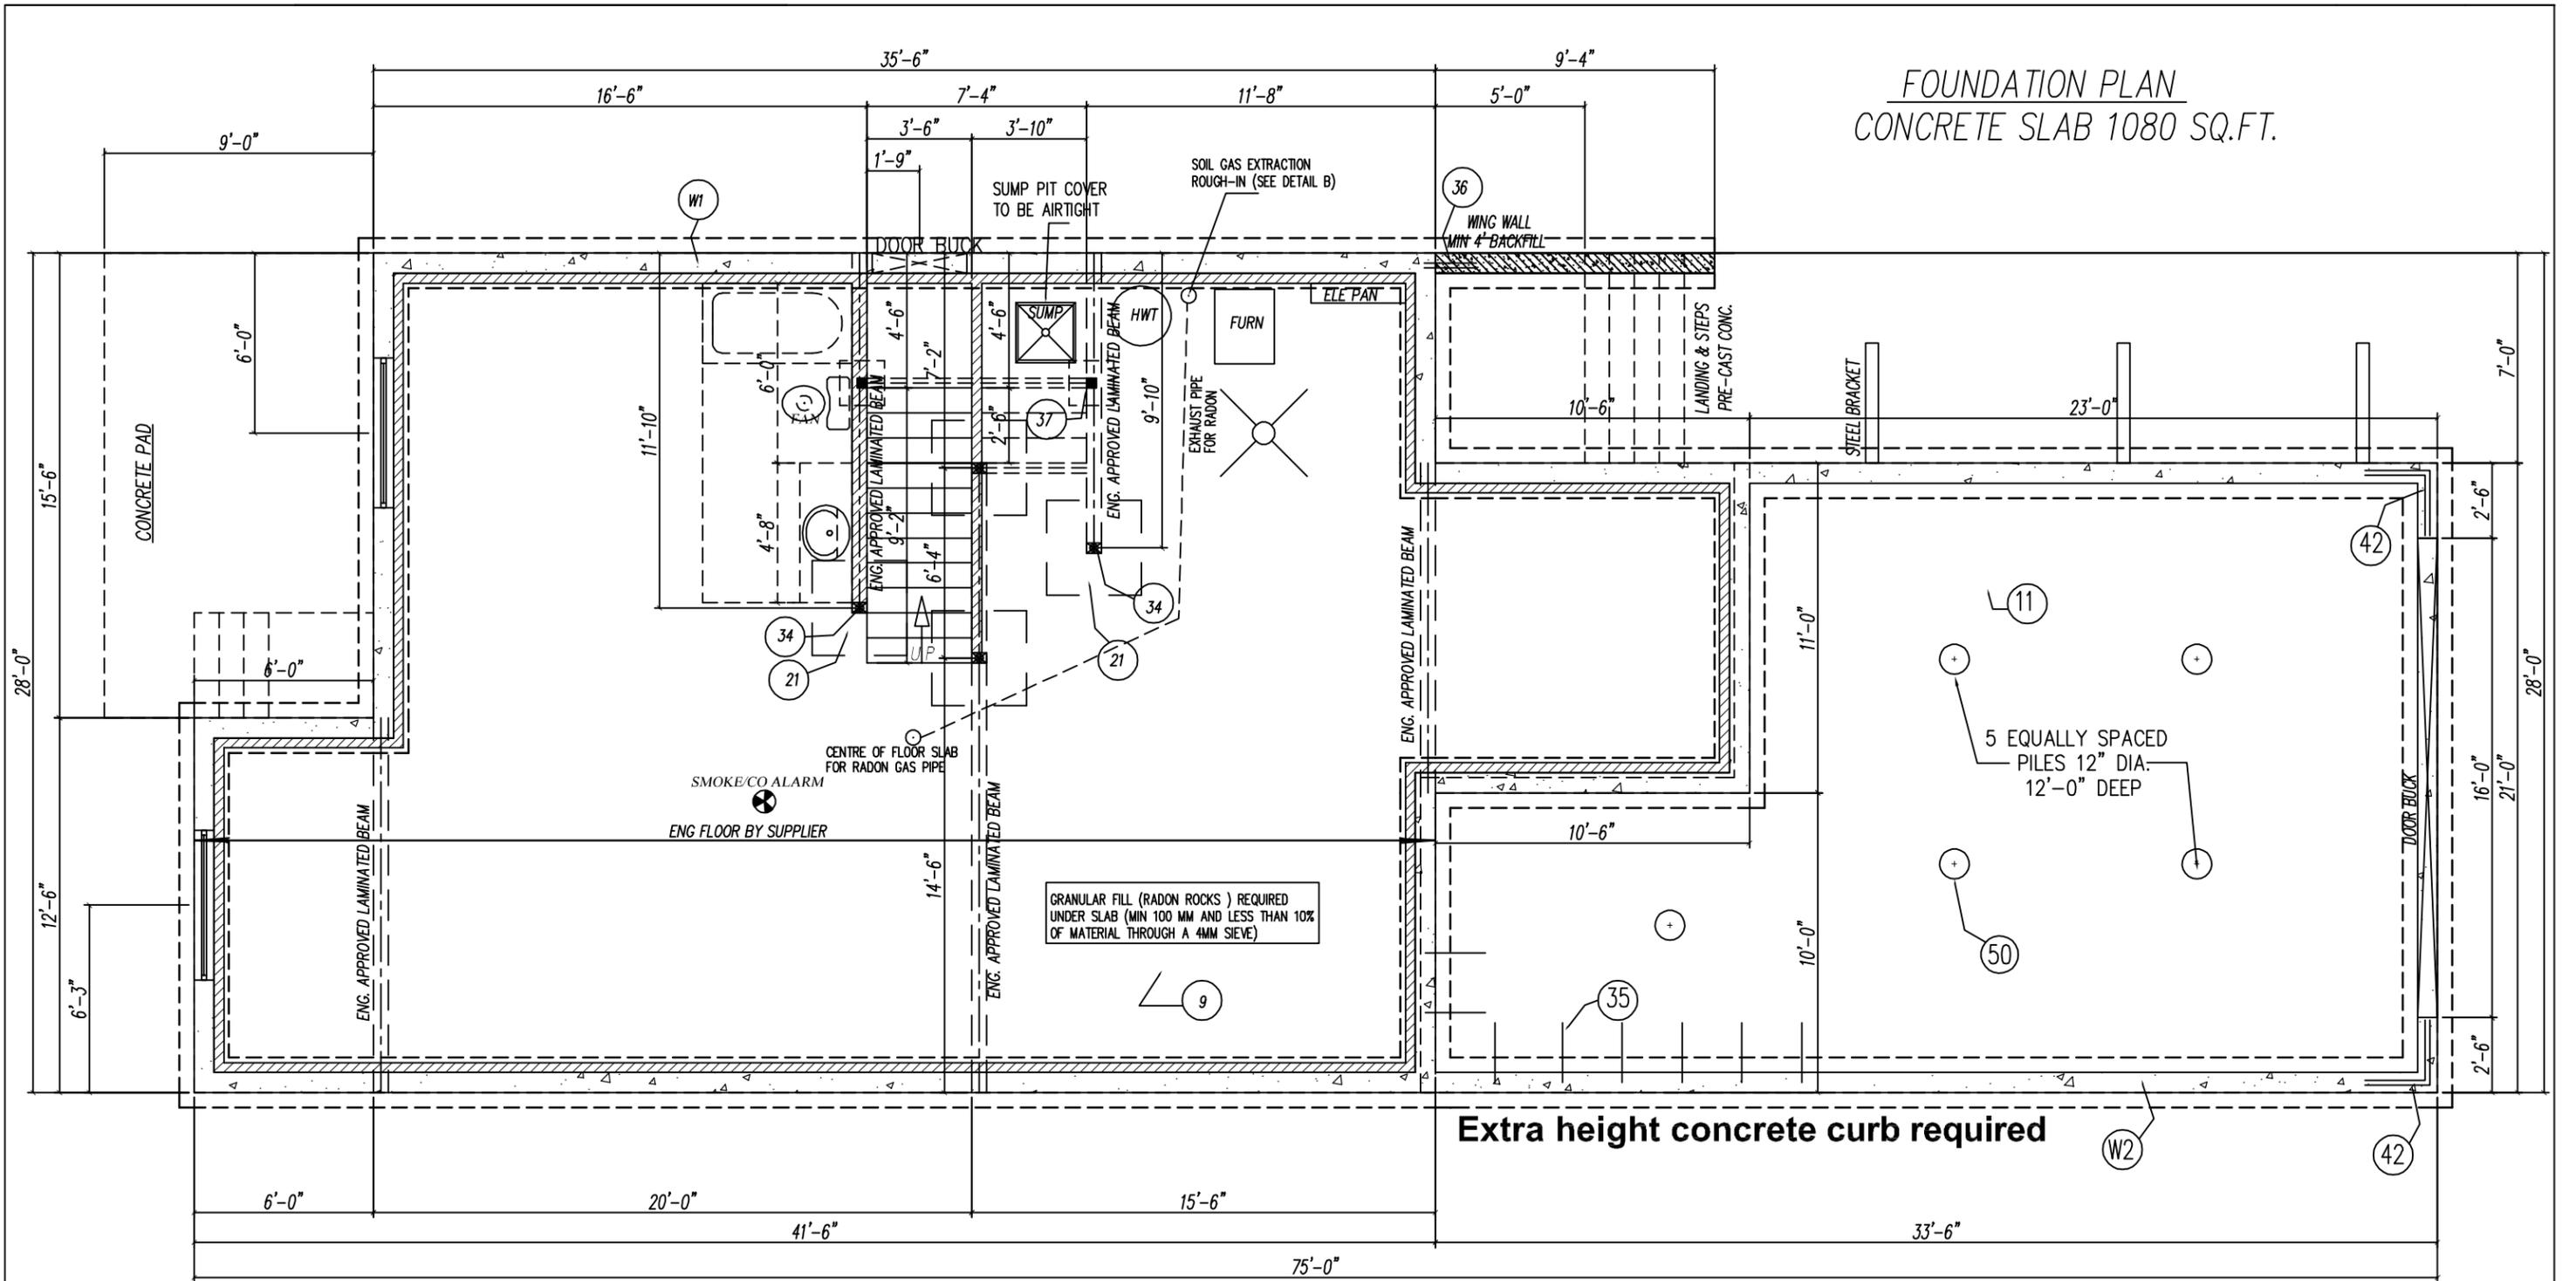

HI-TECH DESIGNS
CANADA LTD.
6734 75 ST NW #2
EDMONTON, AB, T6E 6T9
PHONE: (780) 450-4512
FAX: 1-888-872-6593

ALL RIGHTS RESERVED, INCLUDING THE RIGHT OF REPRODUCTION IN WHOLE OR IN PART, IN ANY FORM. CONTRACTOR / BUILDER SHALL VERIFY ALL SPECIFICATIONS AND DIMENSIONS BEFORE COMMENCING CONSTRUCTION AND REPORT ANY ERRORS OR OMISSIONS TO THIS OFFICE. ALL DIMENSIONS SHALL BE READ NOT SCALED.

LOT-3, BLOCK-1, PLAN-232 0592
AZUR BEAUMONT (LAKEVIEW)
3722 41 AVENUE, BEAUMONT


area
2298 SQ.FT



PROPOSED DESIGN FOR:-
PROMINENT HOMES

JOB# 897
DATE

SCALE 3/16"=1'-0"
DRAWING NO 7/11

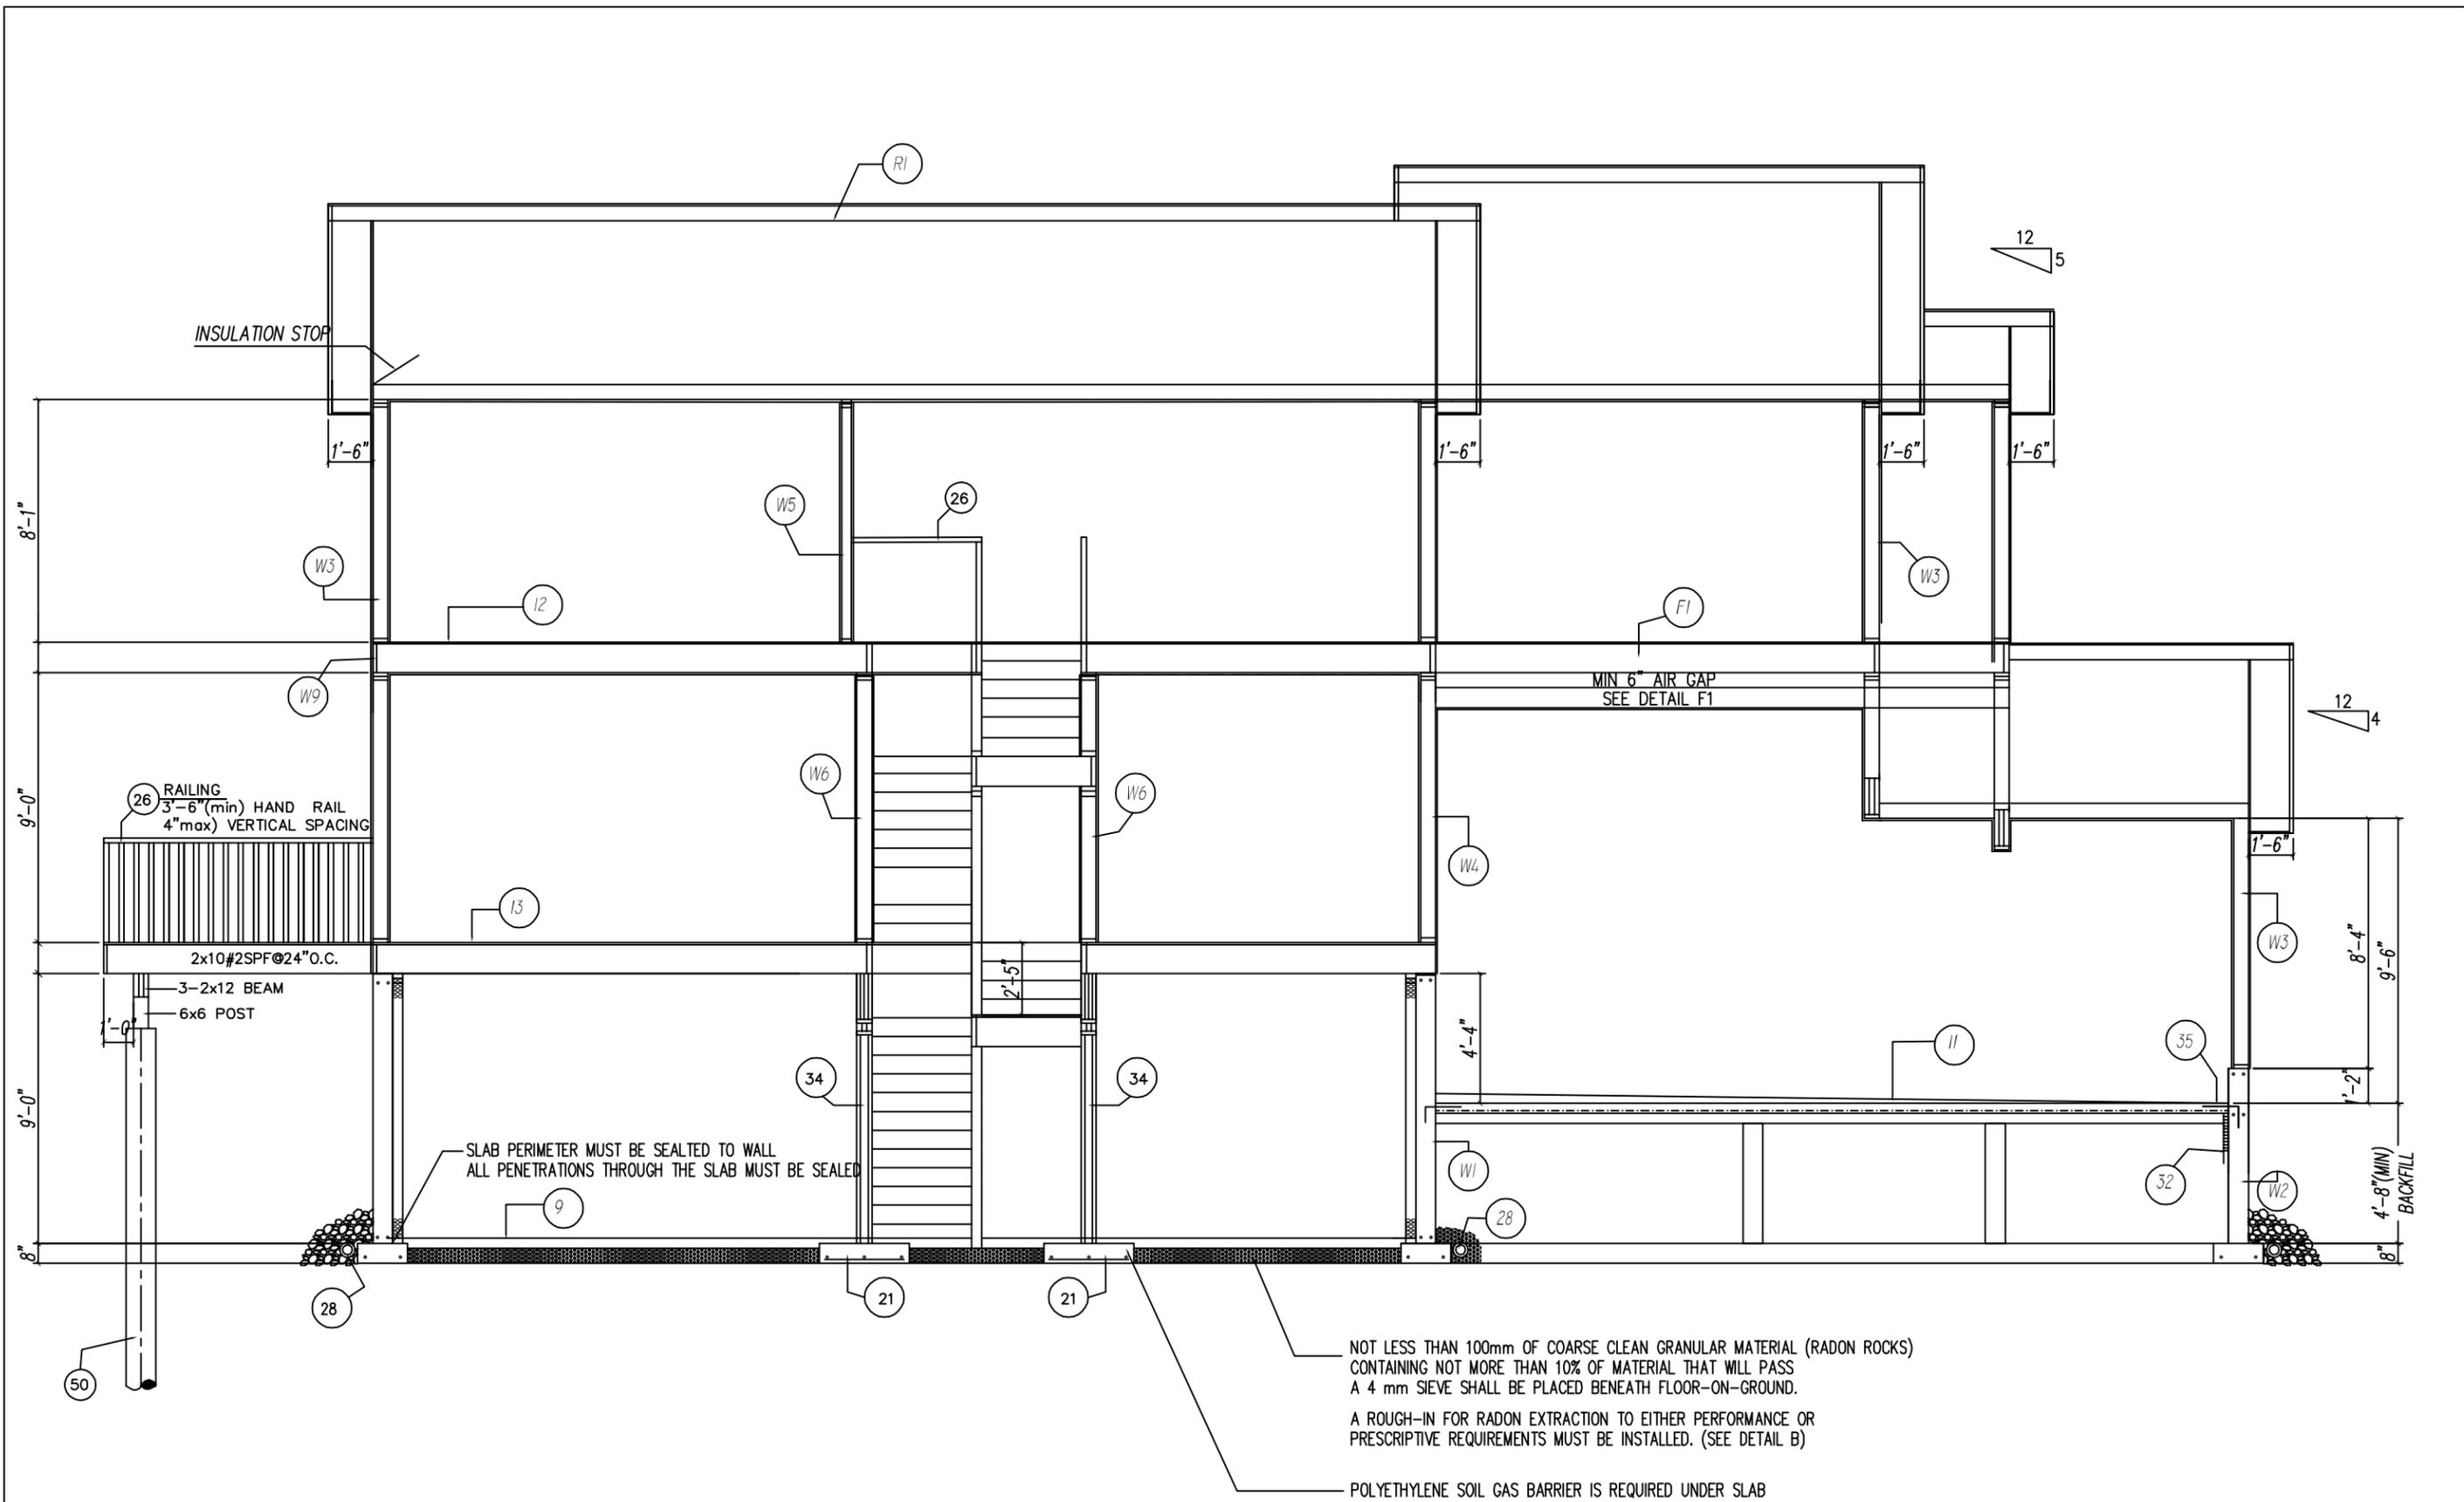

HI-TECH DESIGNS
CANADA LTD.
6734 75 ST NW # 2
EDMONTON, AB, T6E 6T9
PHONE: (780) 450-4512
FAX: 1-888-872-6593

ALL RIGHTS RESERVED, INCLUDING THE RIGHT OF REPRODUCTION IN WHOLE OR IN PART, IN ANY FORM. CONTRACTOR / BUILDER SHALL VERIFY ALL SPECIFICATIONS AND DIMENSIONS BEFORE COMMENCING CONSTRUCTION AND REPORT ANY ERRORS OR OMISSIONS TO THIS OFFICE. ALL DIMENSIONS SHALL BE READ NOT SCALED.

LOT-3, BLOCK-1, PLAN-232 0592
AZUR BEAUMONT (LAKEVIEW)
3722 41 AVENUE, BEAUMONT

area
2298 SQ.FT




PROPOSED DESIGN FOR:-
PROMINENT HOMES

JOB# 897
DATE

SCALE 3/16"=1'-0"
DRAWING NO 8/11

MAIN FLOOR ELECTRICAL PLAN

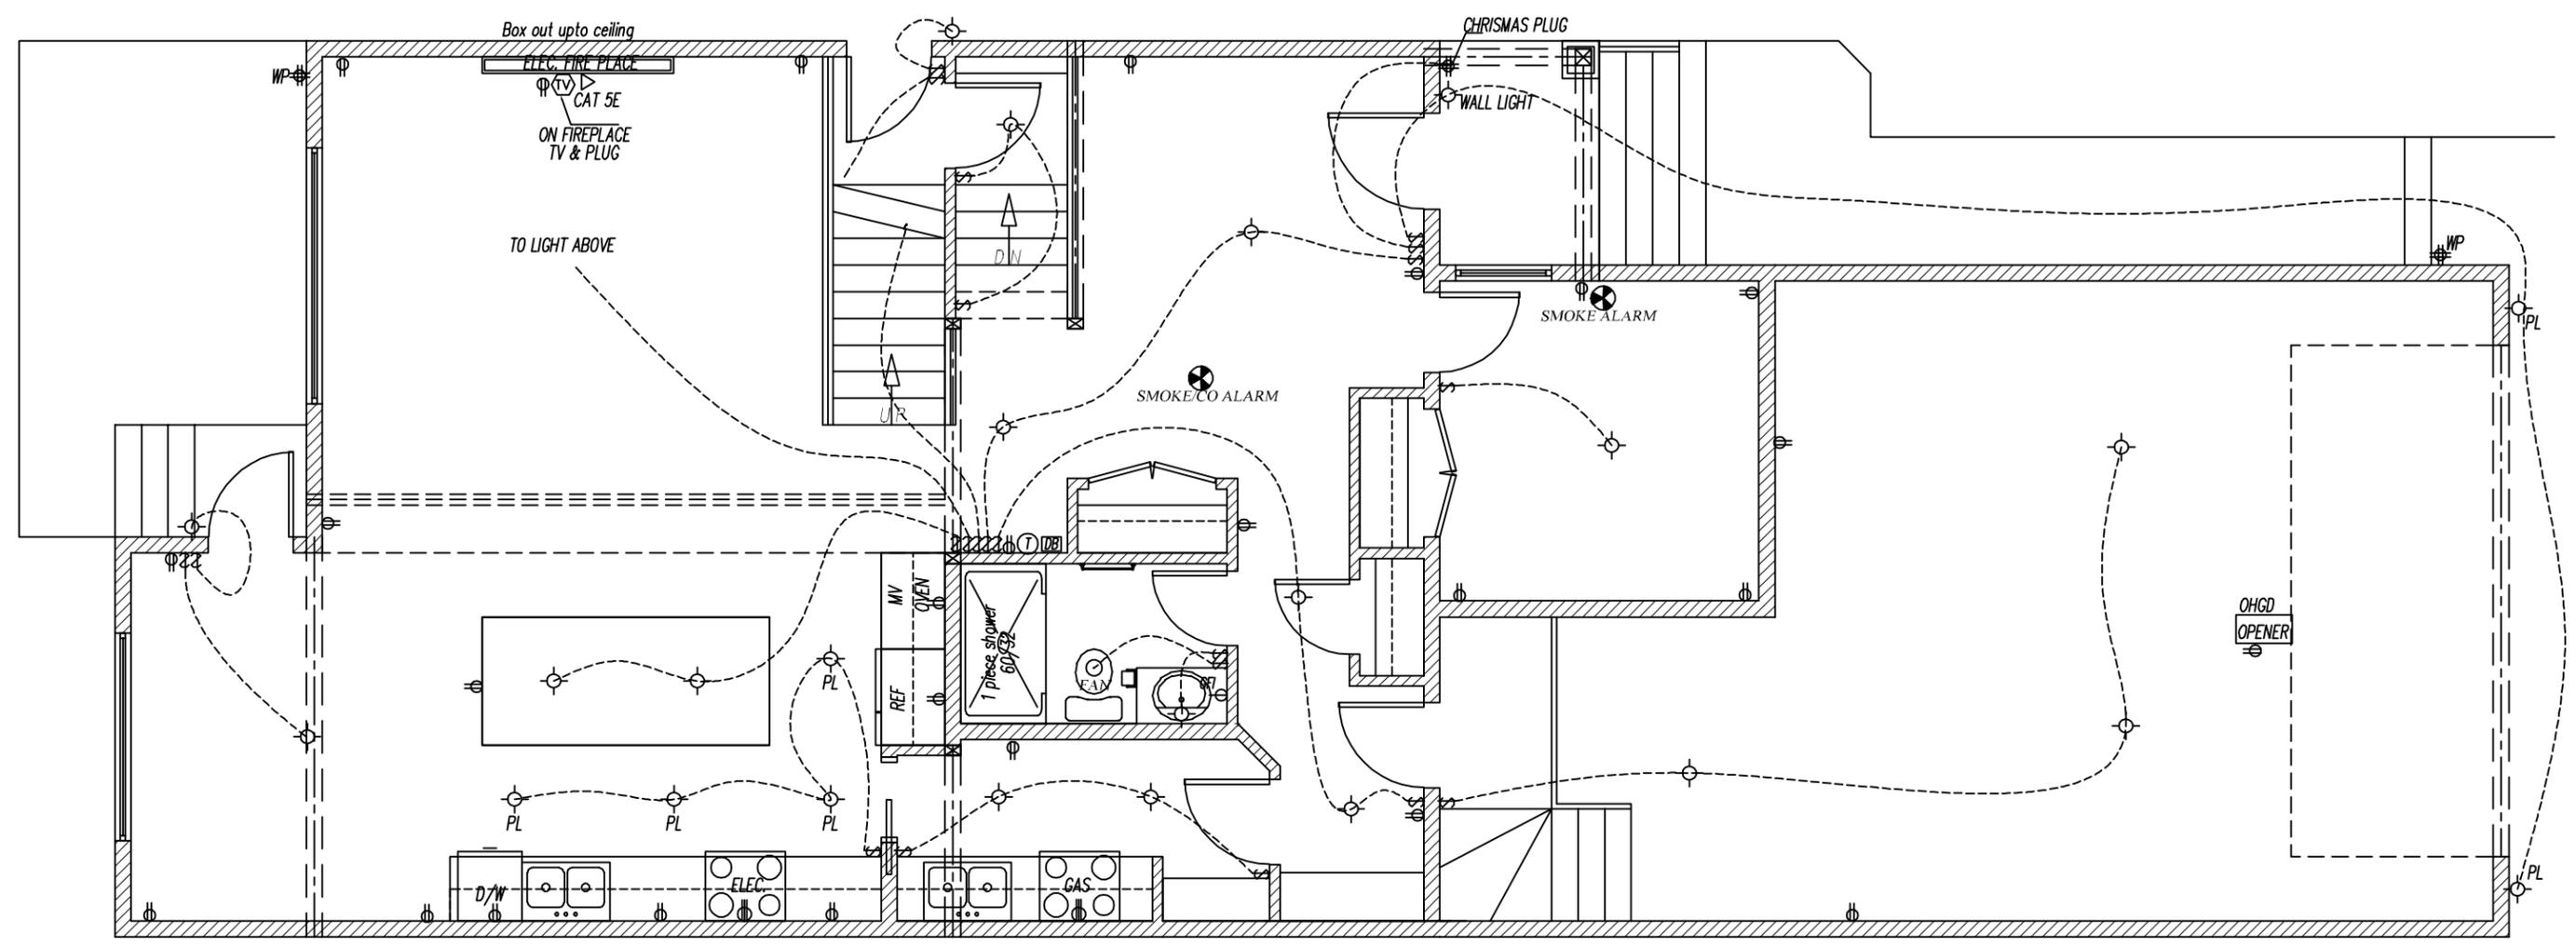

PL-4: 4" POT LIGHT
 PL-5: 5" POT LIGHT

HI-TECH DESIGNS
 CANADA LTD.
 6734 75 ST NW #2
 EDMONTON, AB, T6E 6T9
 PHONE: (780) 450-4512
 FAX: 1-888-872-6593

ALL RIGHTS RESERVED, INCLUDING THE RIGHT OF REPRODUCTION IN WHOLE OR IN PART, IN ANY FORM. CONTRACTOR / BUILDER SHALL VERIFY ALL SPECIFICATIONS AND DIMENSIONS BEFORE COMMENCING CONSTRUCTION AND REPORT ANY ERRORS OR OMISSIONS TO THIS OFFICE. ALL DIMENSIONS SHALL BE READ NOT SCALED.

LOT-3, BLOCK-1, PLAN-232 0592
 AZUR BEAUMONT (LAKEVIEW)
 3722 41 AVENUE, BEAUMONT

area
 2298 SQ.FT




PROPOSED DESIGN FOR: -
PROMINENT HOMES

JOB# 897
 DATE

SCALE 3/16"=1'-0"
 DRAWING NO 9/11

UPPER FLOOR ELECTRICAL PLAN

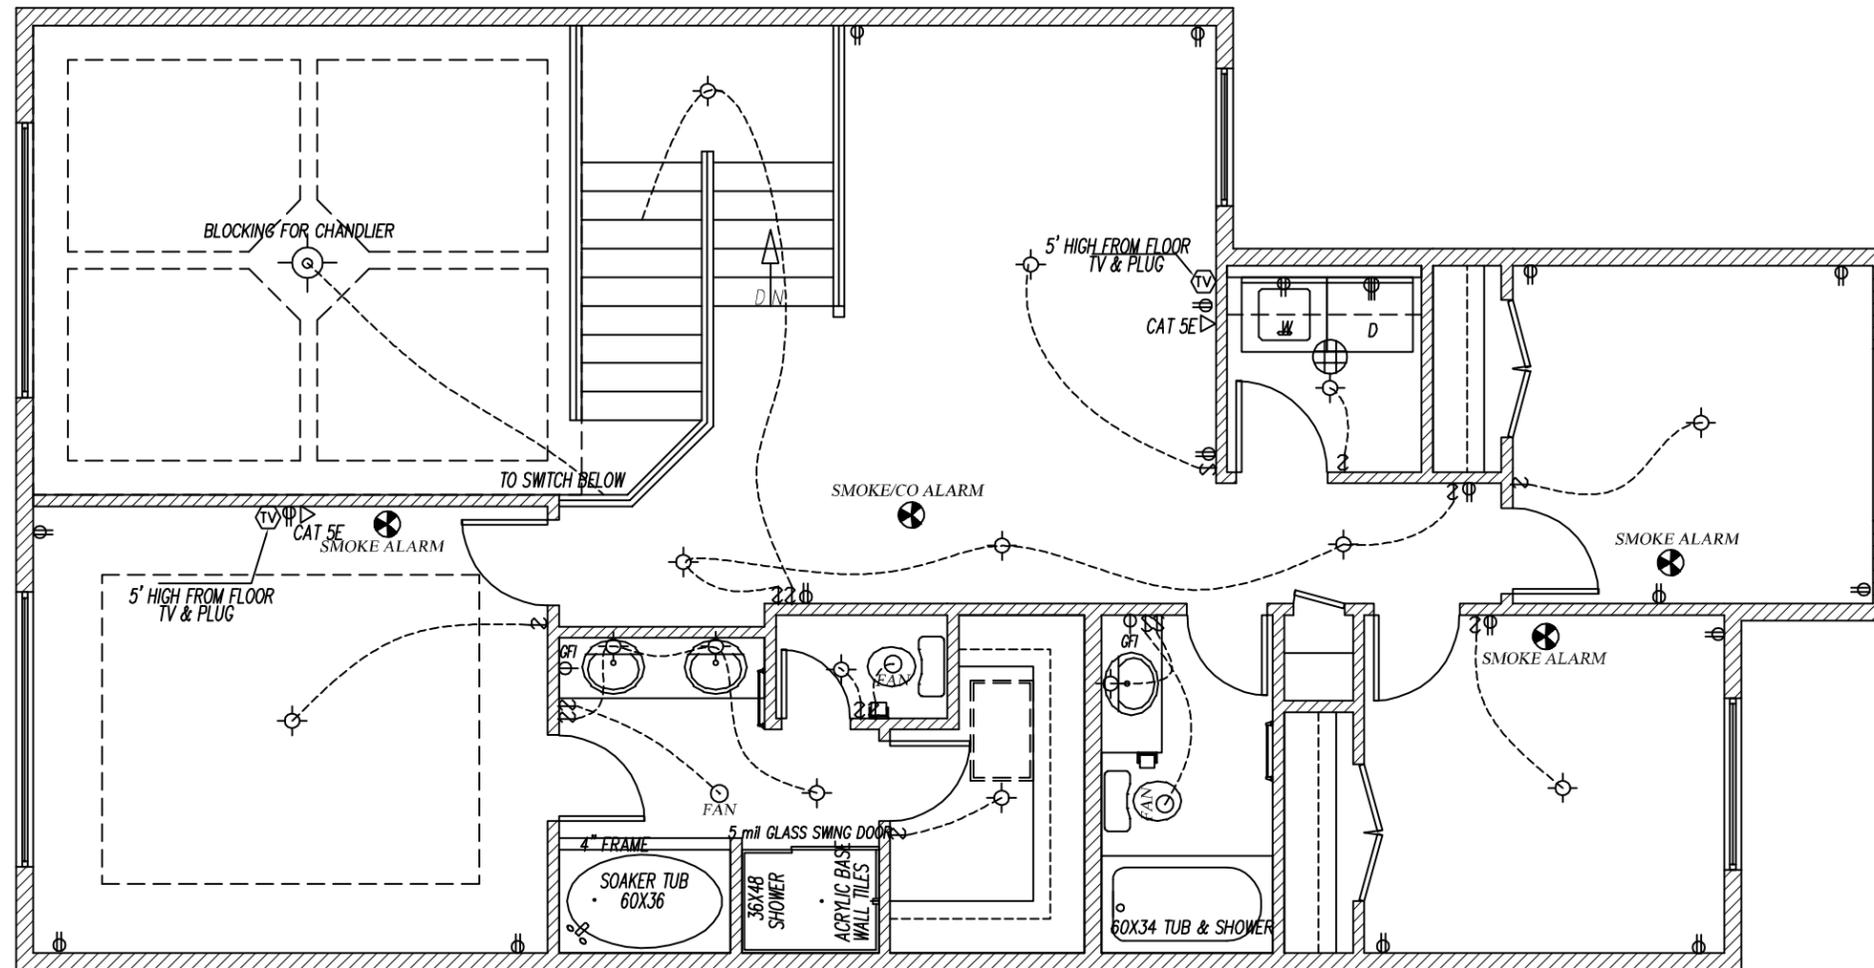

HI-TECH DESIGNS
CANADA LTD.
6734 75 ST NW # 2
EDMONTON, AB, T6E 6T9
PHONE: (780) 450-4512
FAX: 1-888-872-6593

ALL RIGHTS RESERVED, INCLUDING THE RIGHT OF REPRODUCTION IN WHOLE OR IN PART, IN ANY FORM. CONTRACTOR / BUILDER SHALL VERIFY ALL SPECIFICATIONS AND DIMENSIONS BEFORE COMMENCING CONSTRUCTION AND REPORT ANY ERRORS OR OMISSIONS TO THIS OFFICE. ALL DIMENSIONS SHALL BE READ NOT SCALED.

LOT-3, BLOCK-1, PLAN-232 0592
AZUR BEAUMONT (LAKEVIEW)
3722 41 AVENUE, BEAUMONT

area
2298 SQ.FT




PROPOSED DESIGN FOR: -
PROMINENT HOMES

JOB# 897
DATE

SCALE 3/16"=1'-0"
DRAWING NO 10/11

BASEMENT ELECTRICAL PLAN

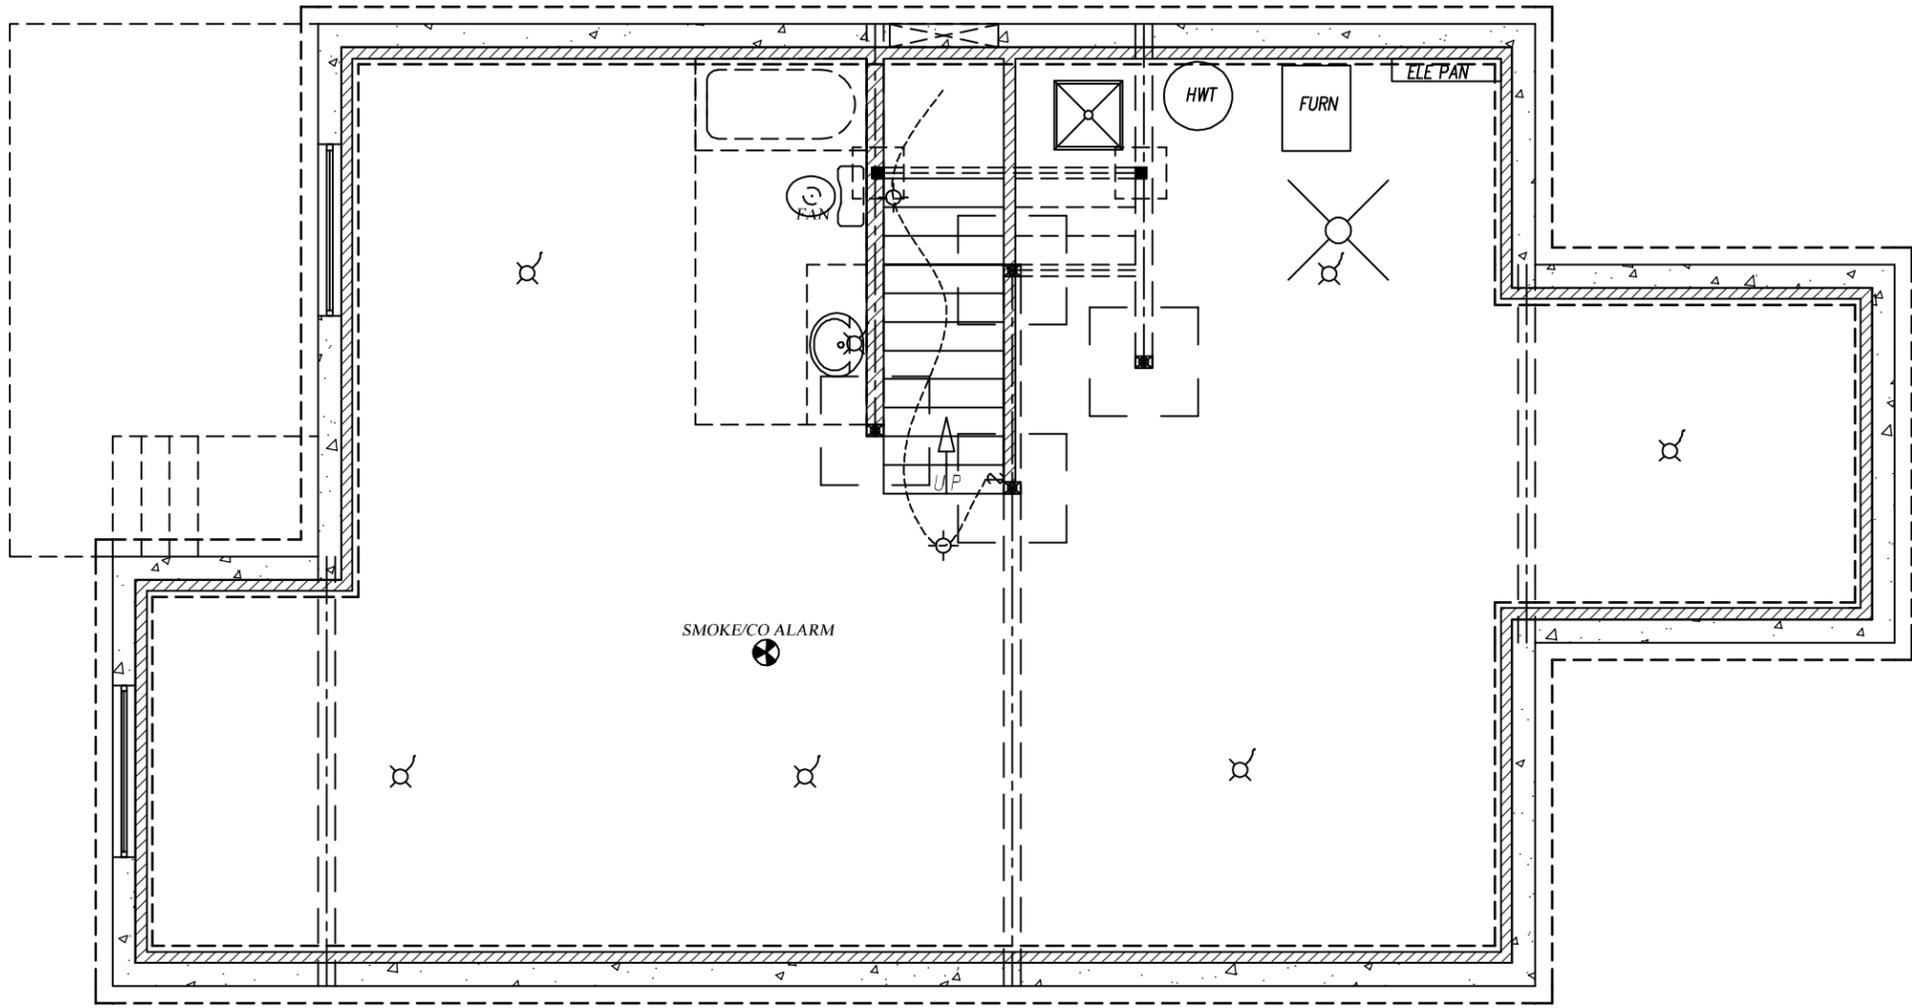

HI-TECH DESIGNS
CANADA LTD.
6734 75 ST NW # 2
EDMONTON, AB, T6E 6T9
PHONE: (780) 450-4512
FAX: 1-888-872-6593

ALL RIGHTS RESERVED, INCLUDING THE RIGHT OF REPRODUCTION IN WHOLE OR IN PART, IN ANY FORM. CONTRACTOR / BUILDER SHALL VERIFY ALL SPECIFICATIONS AND DIMENSIONS BEFORE COMMENCING CONSTRUCTION AND REPORT ANY ERRORS OR OMISSIONS TO THIS OFFICE. ALL DIMENSIONS SHALL BE READ NOT SCALED.

LOT-3, BLOCK-1, PLAN-232 0592
AZUR BEAUMONT (LAKEVIEW)
3722 41 AVENUE, BEAUMONT

area
2298 SQ.FT



PROPOSED DESIGN FOR: -
PROMINENT HOMES

JOB# 897
DATE

SCALE 3/16"=1'-0"
DRAWING NO 11/11